

# MATTHEWS RESIDENCE

MEETING 01  
SCHEMATIC DESIGN

06/09/2020


KIMMEL  
STUDIO  

---


ARCHITECTS




EXISTING SITE PLAN  
SCALE: 1"=40'

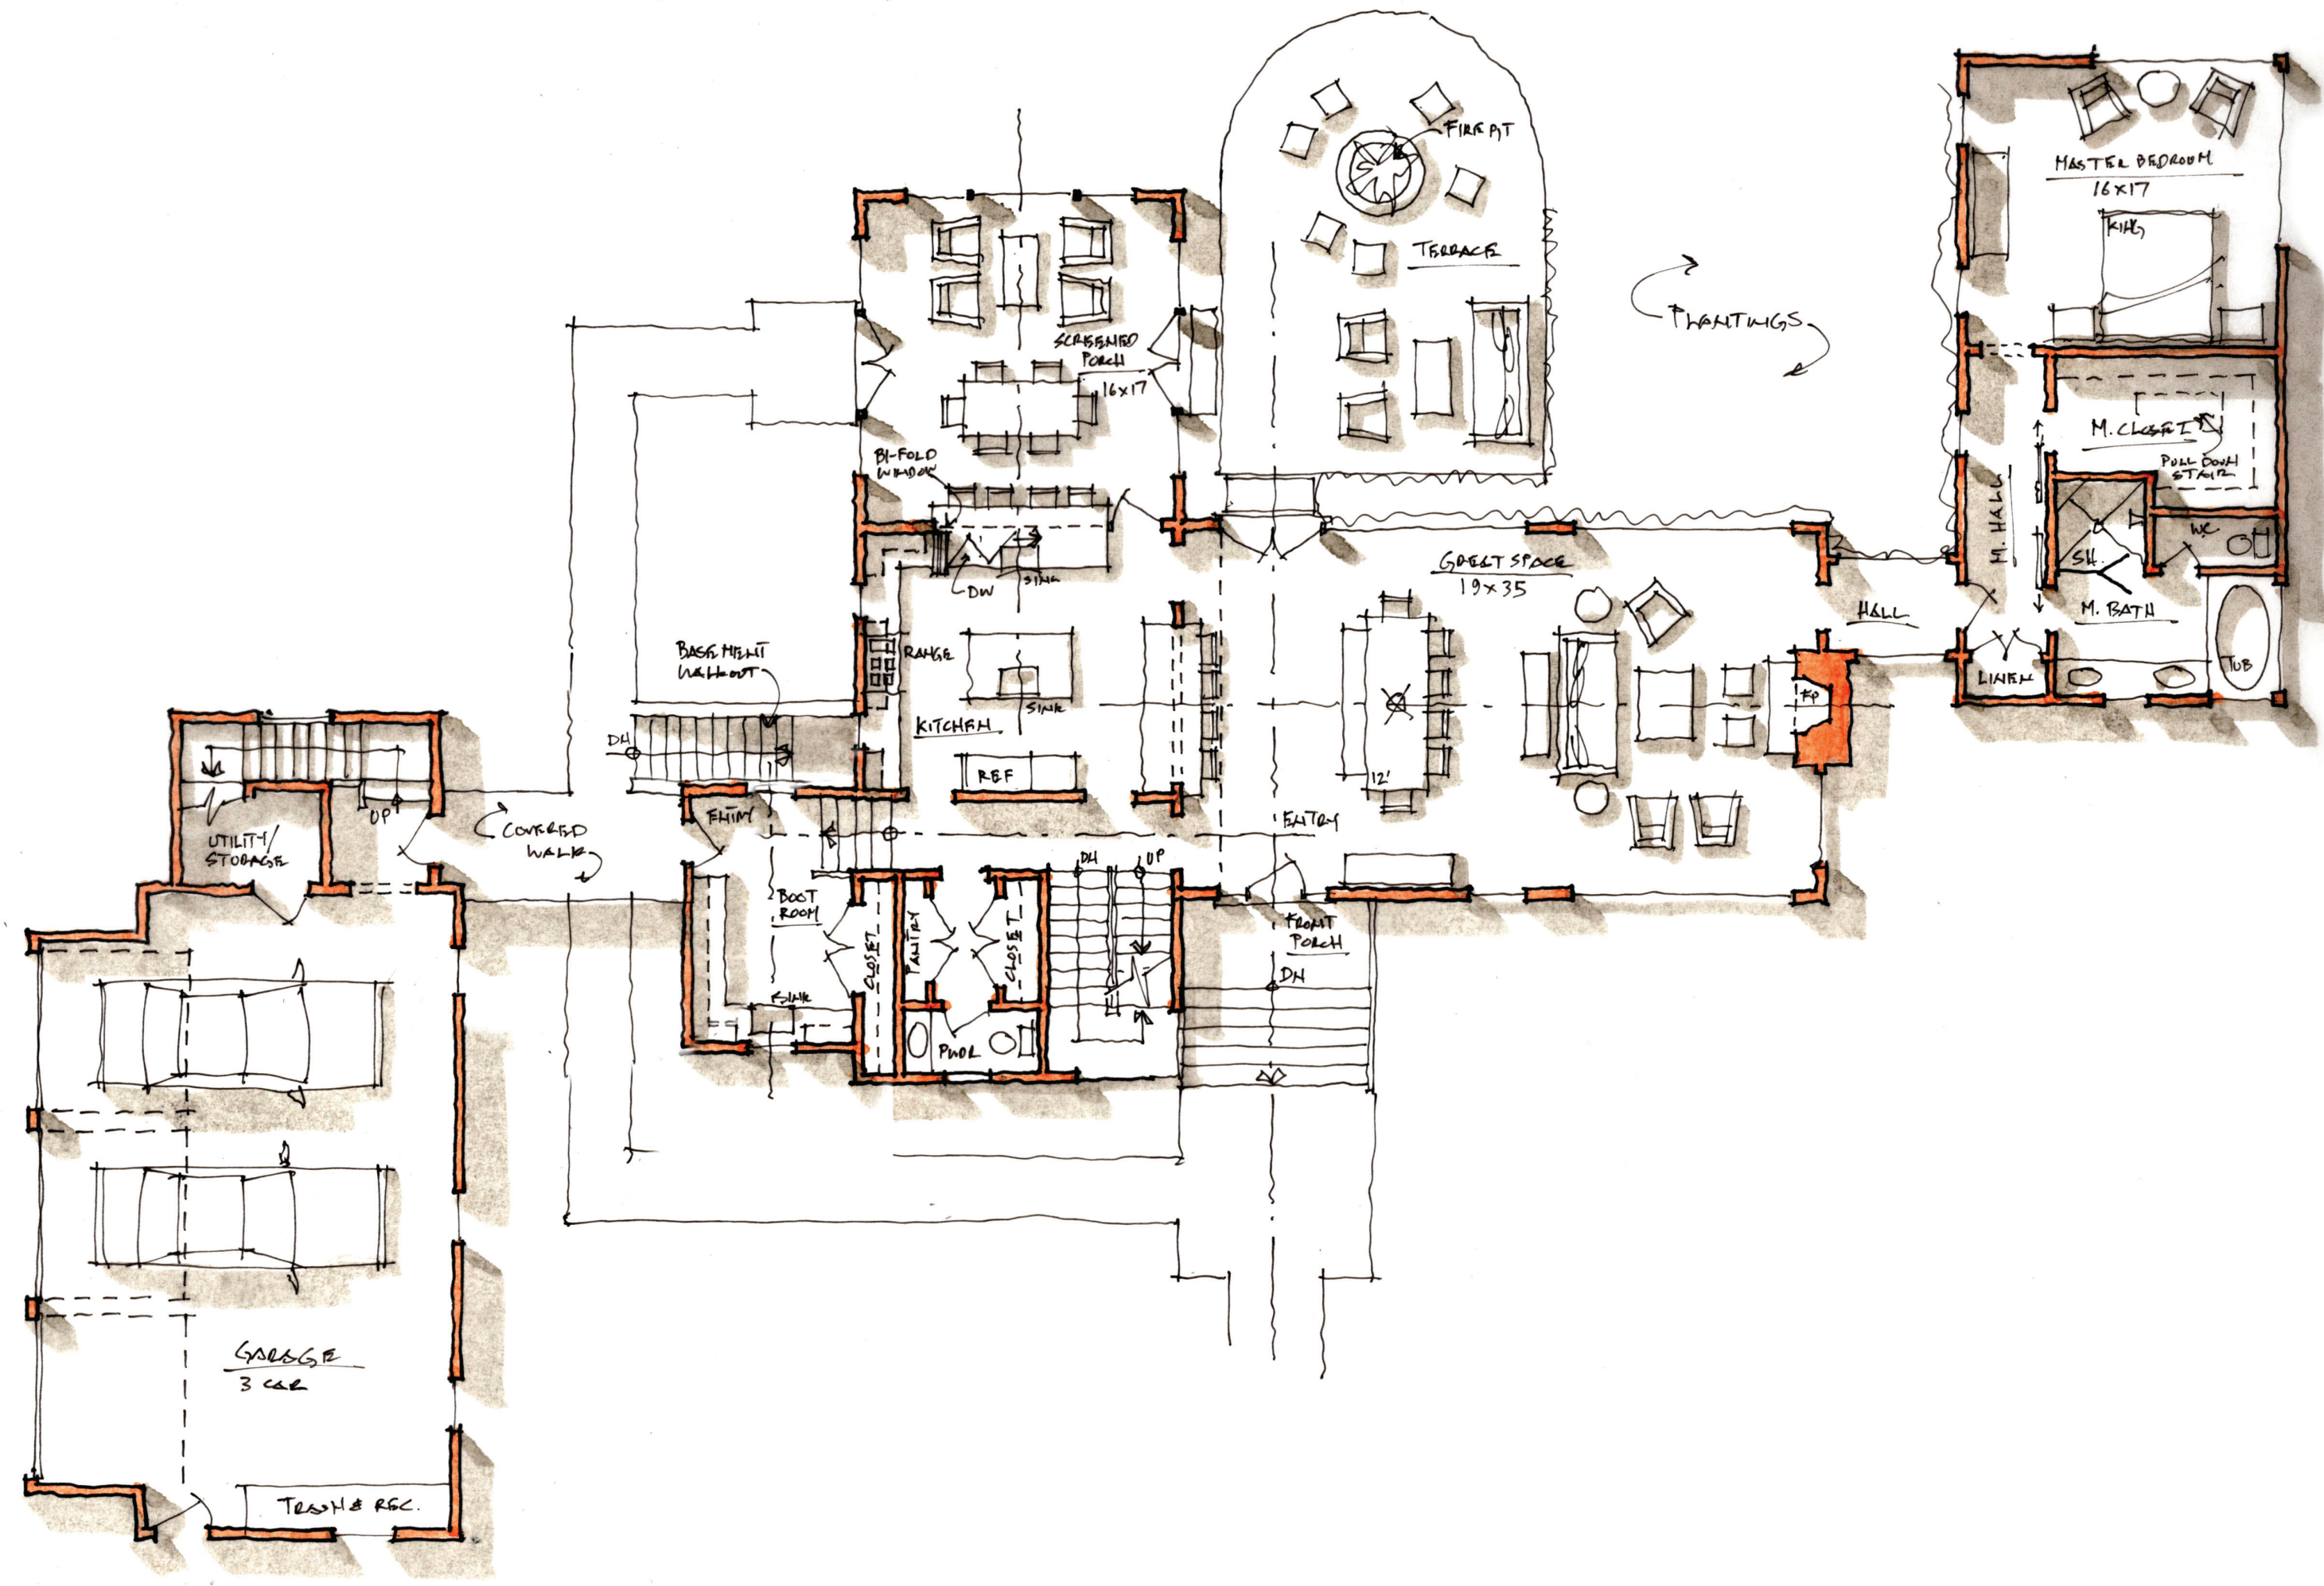


PROPOSED FIRST FLOOR PLAN

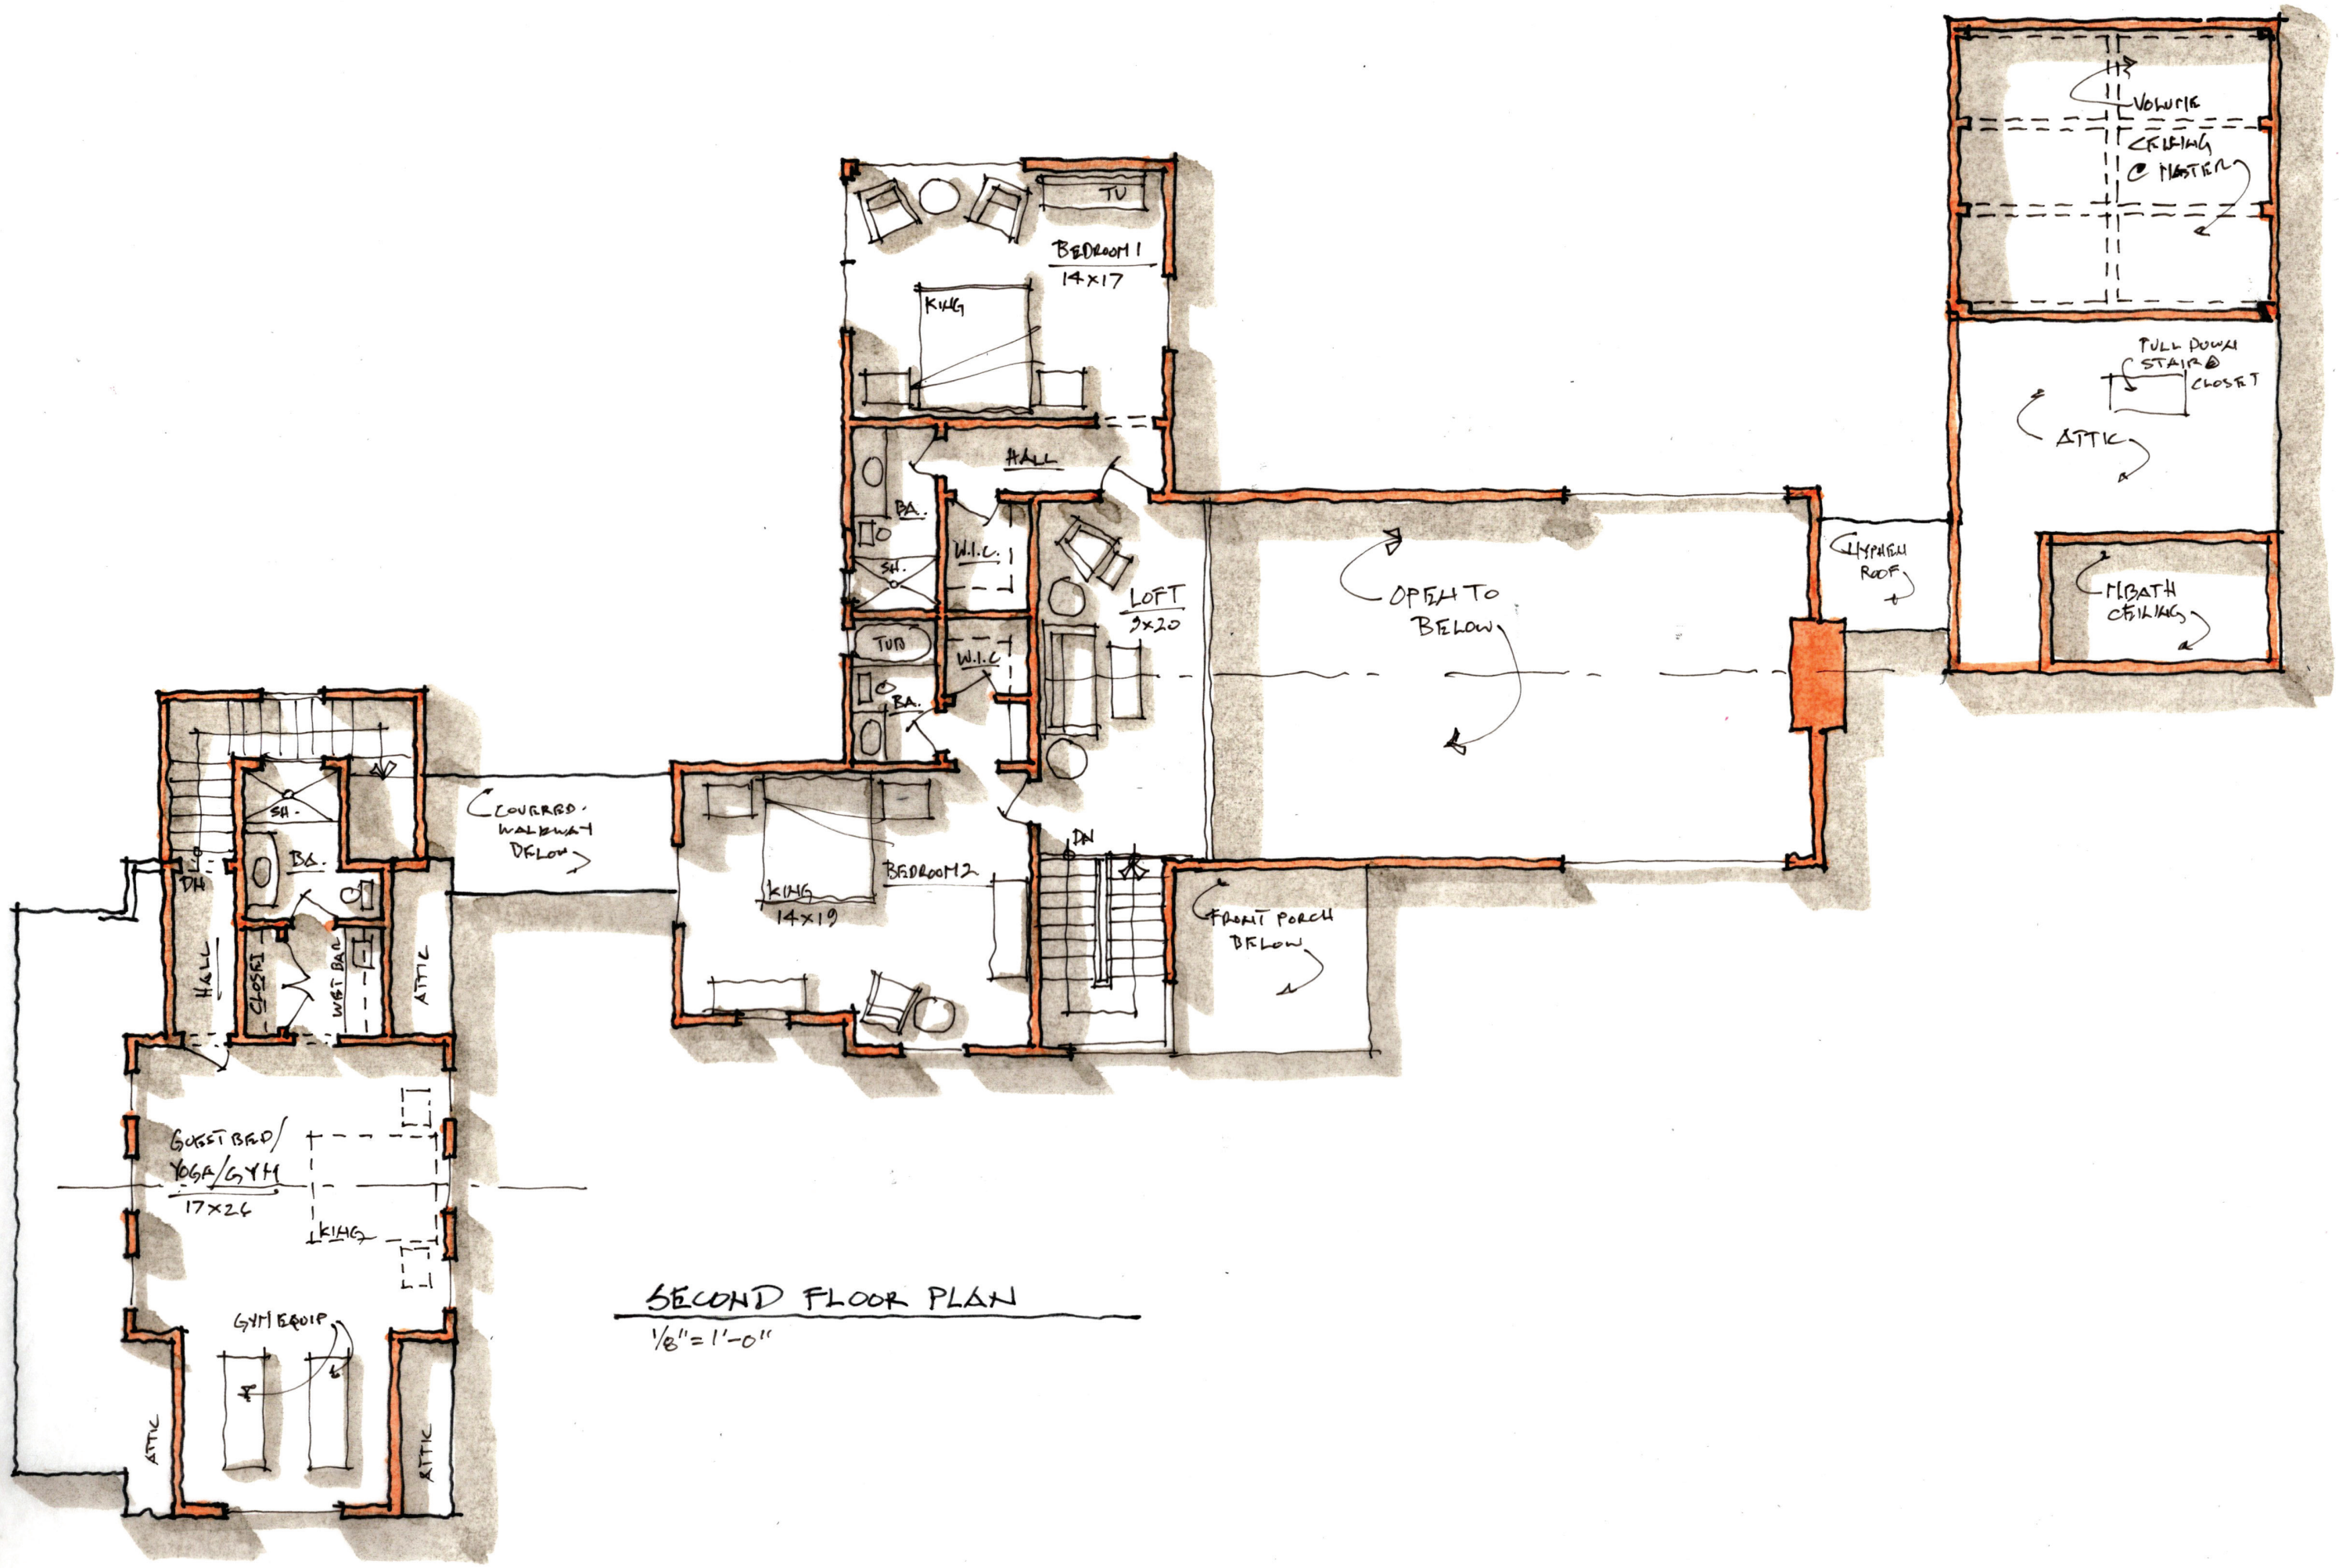


SECOND FLOOR PLAN  
1/8" = 1'-0"

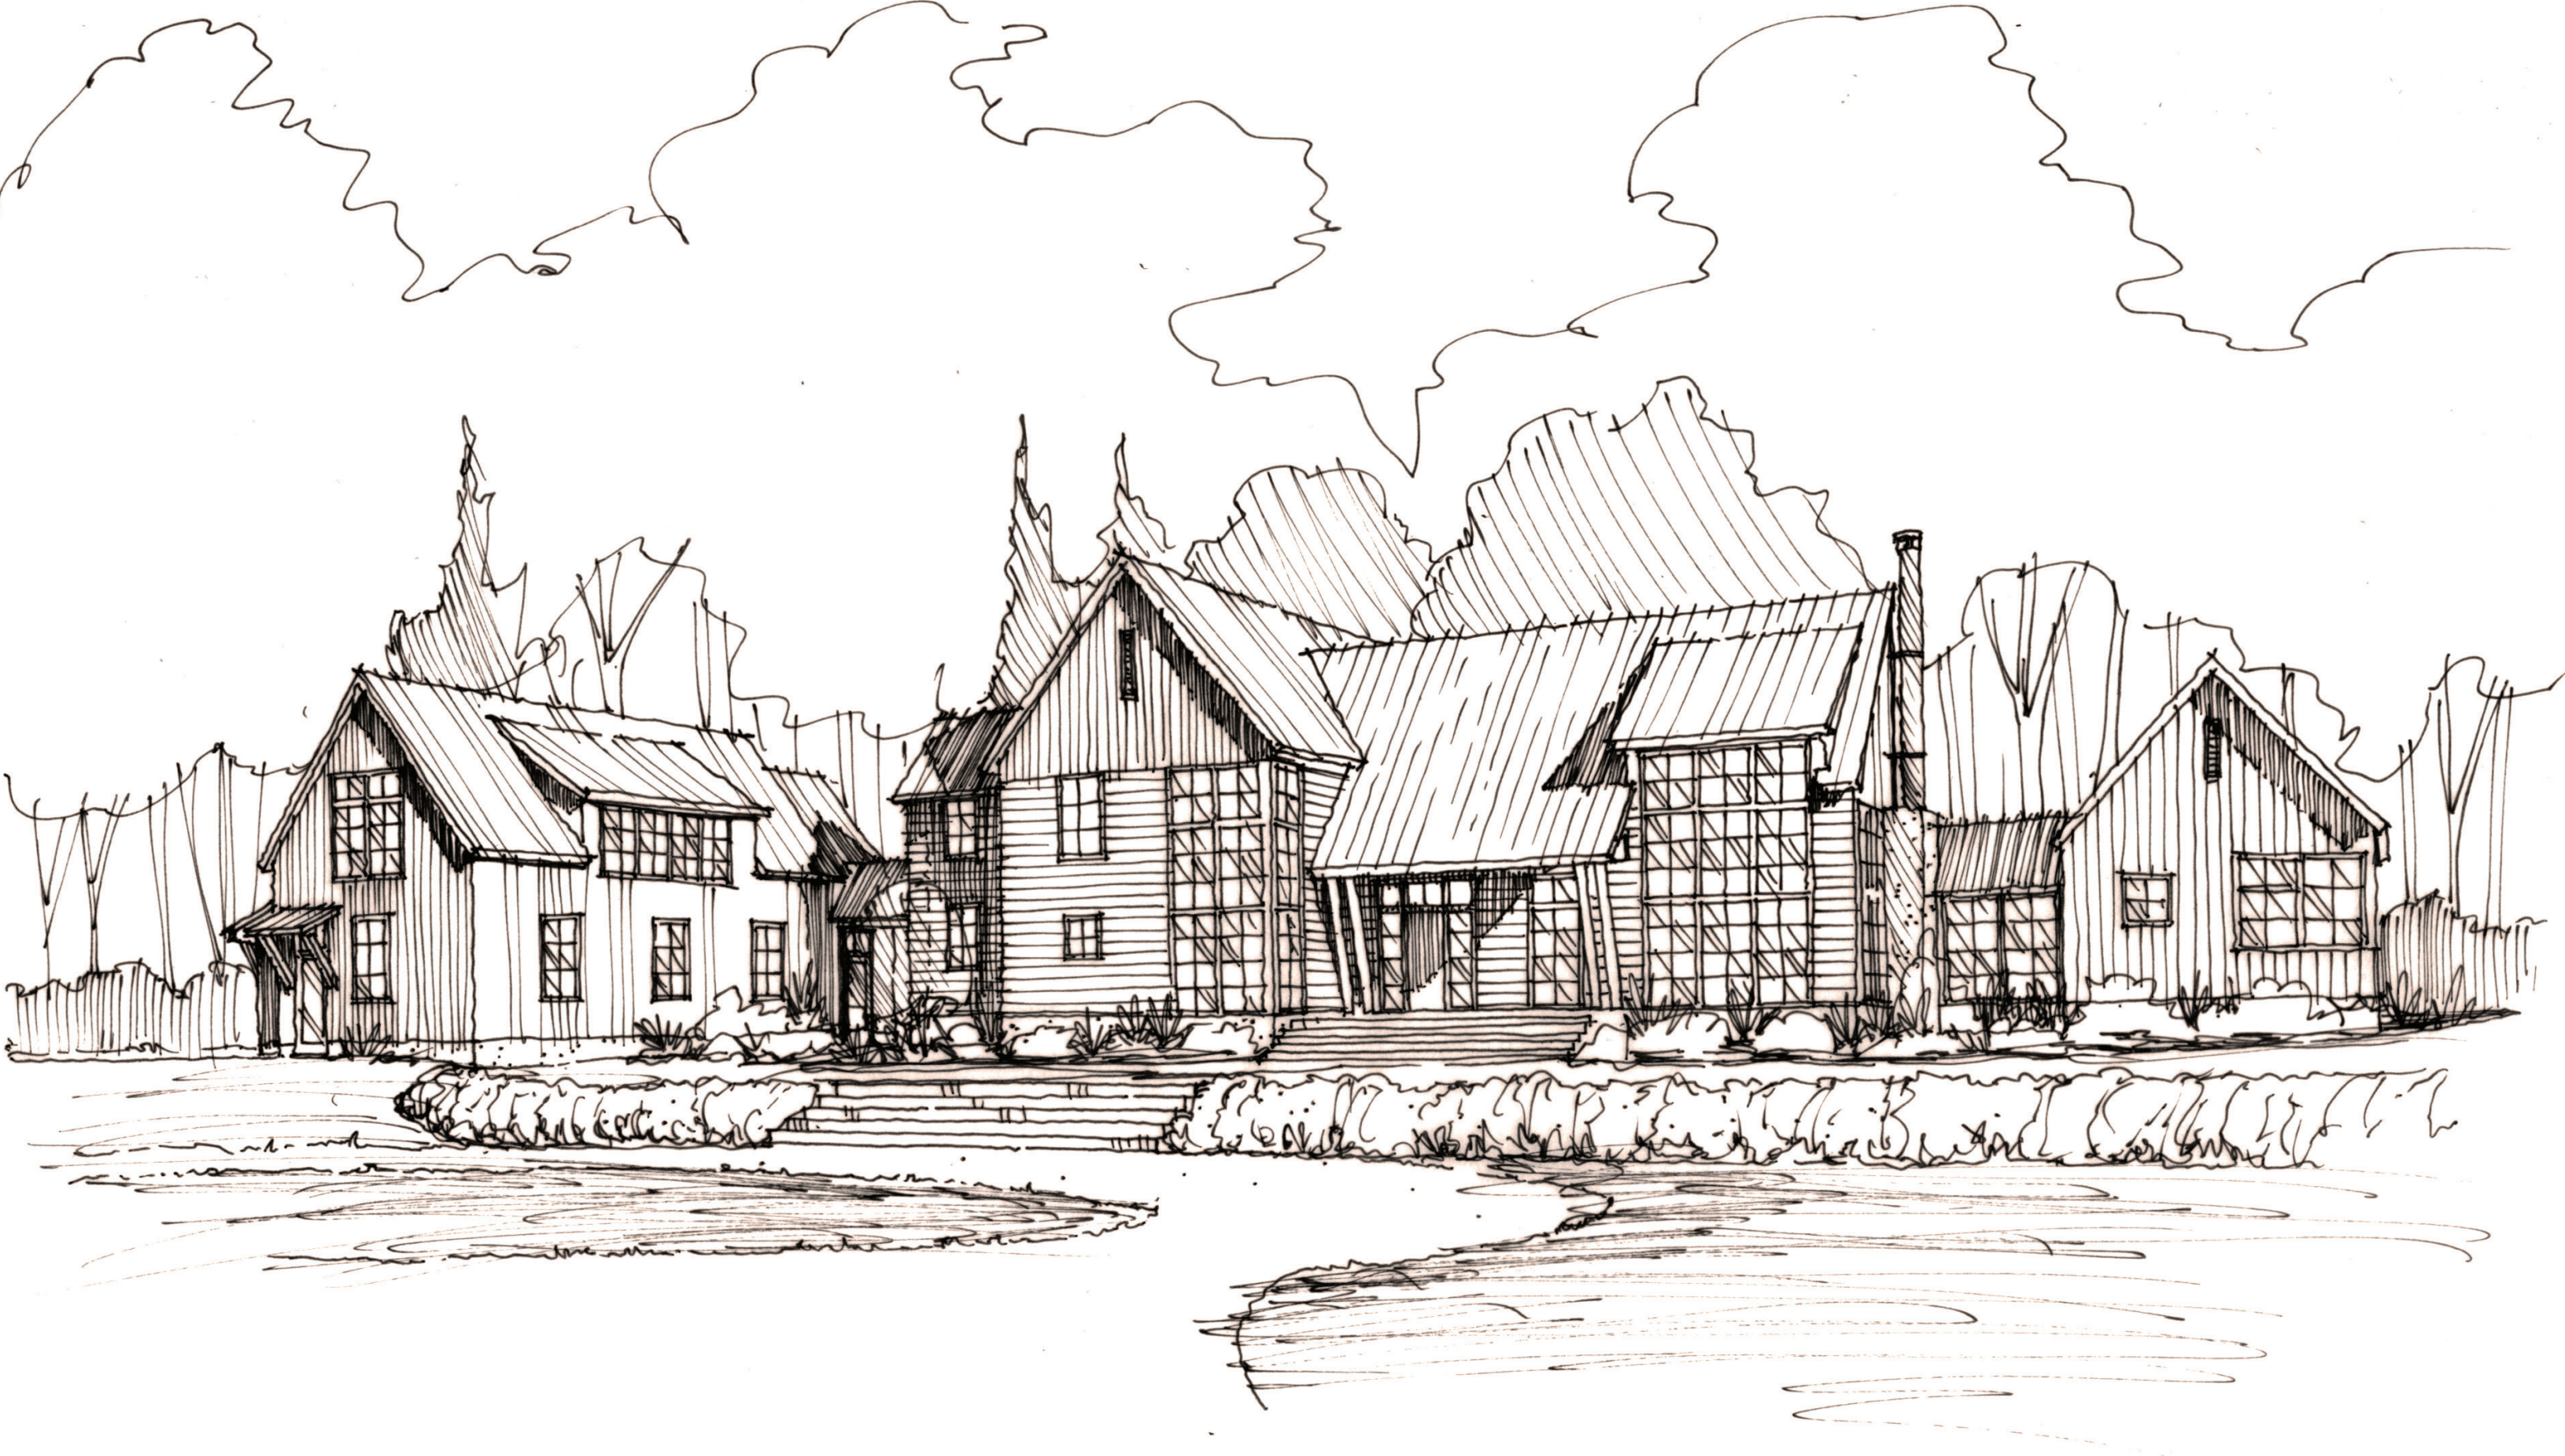

SKETCH OF FRONT

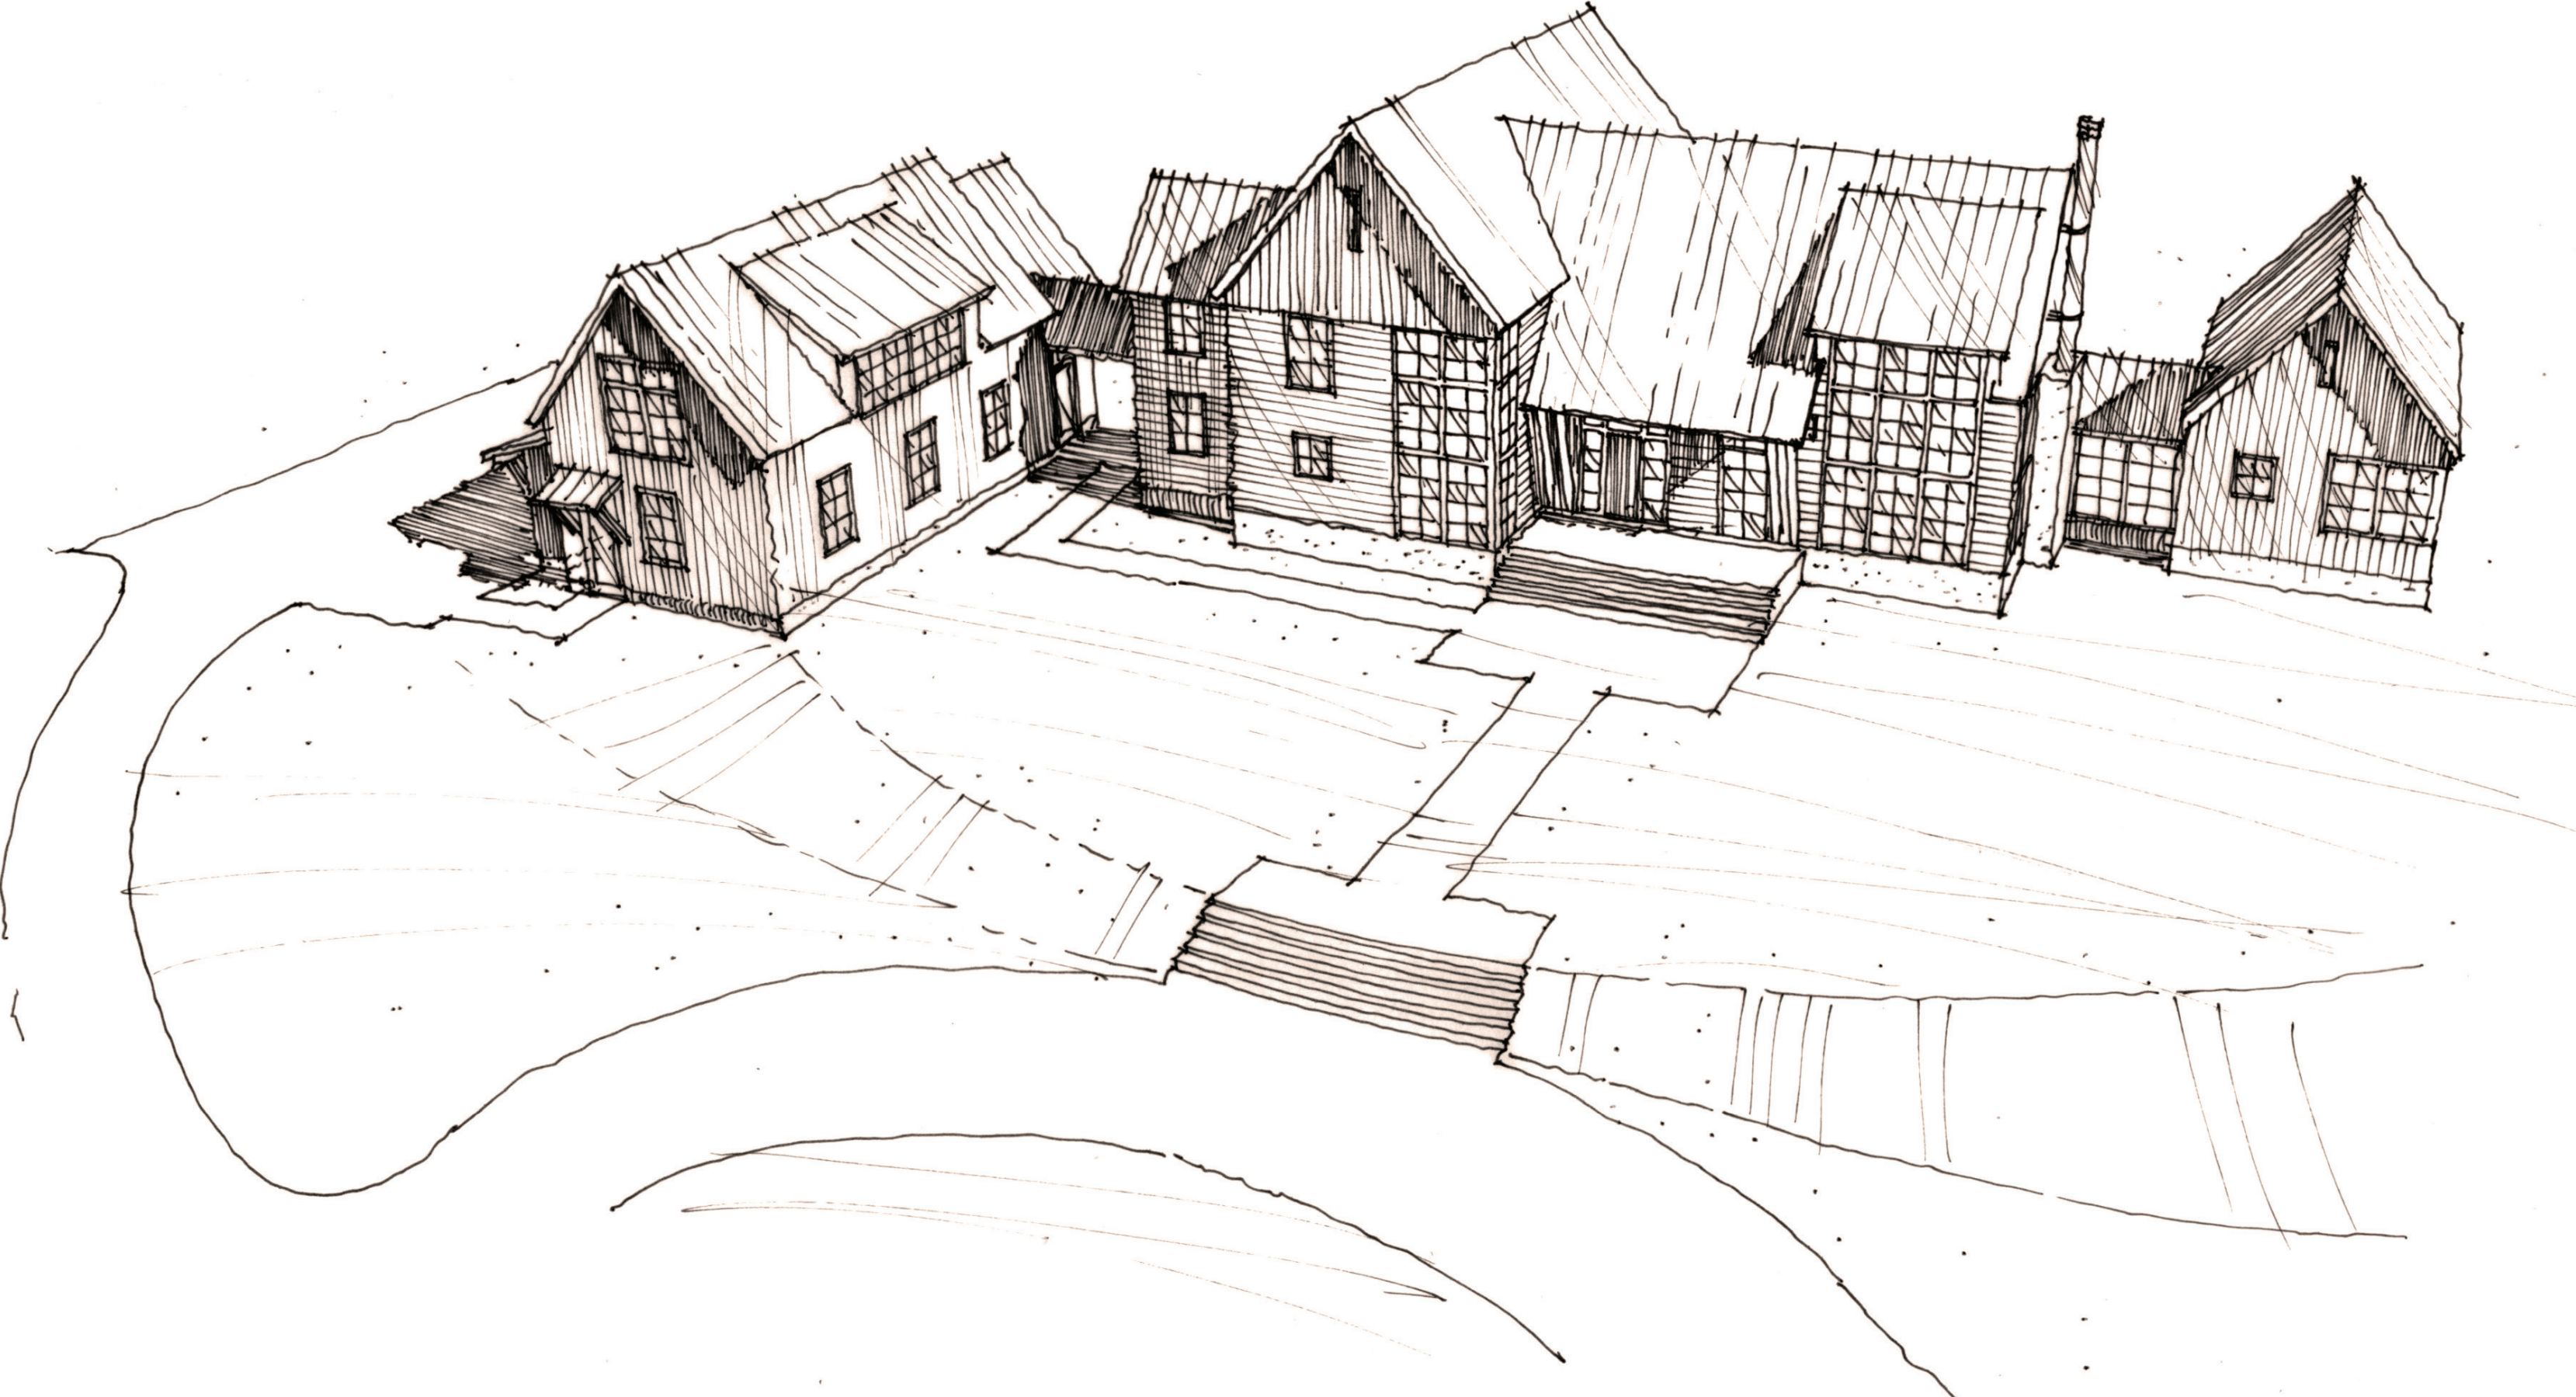

SKETCH OF FRONT

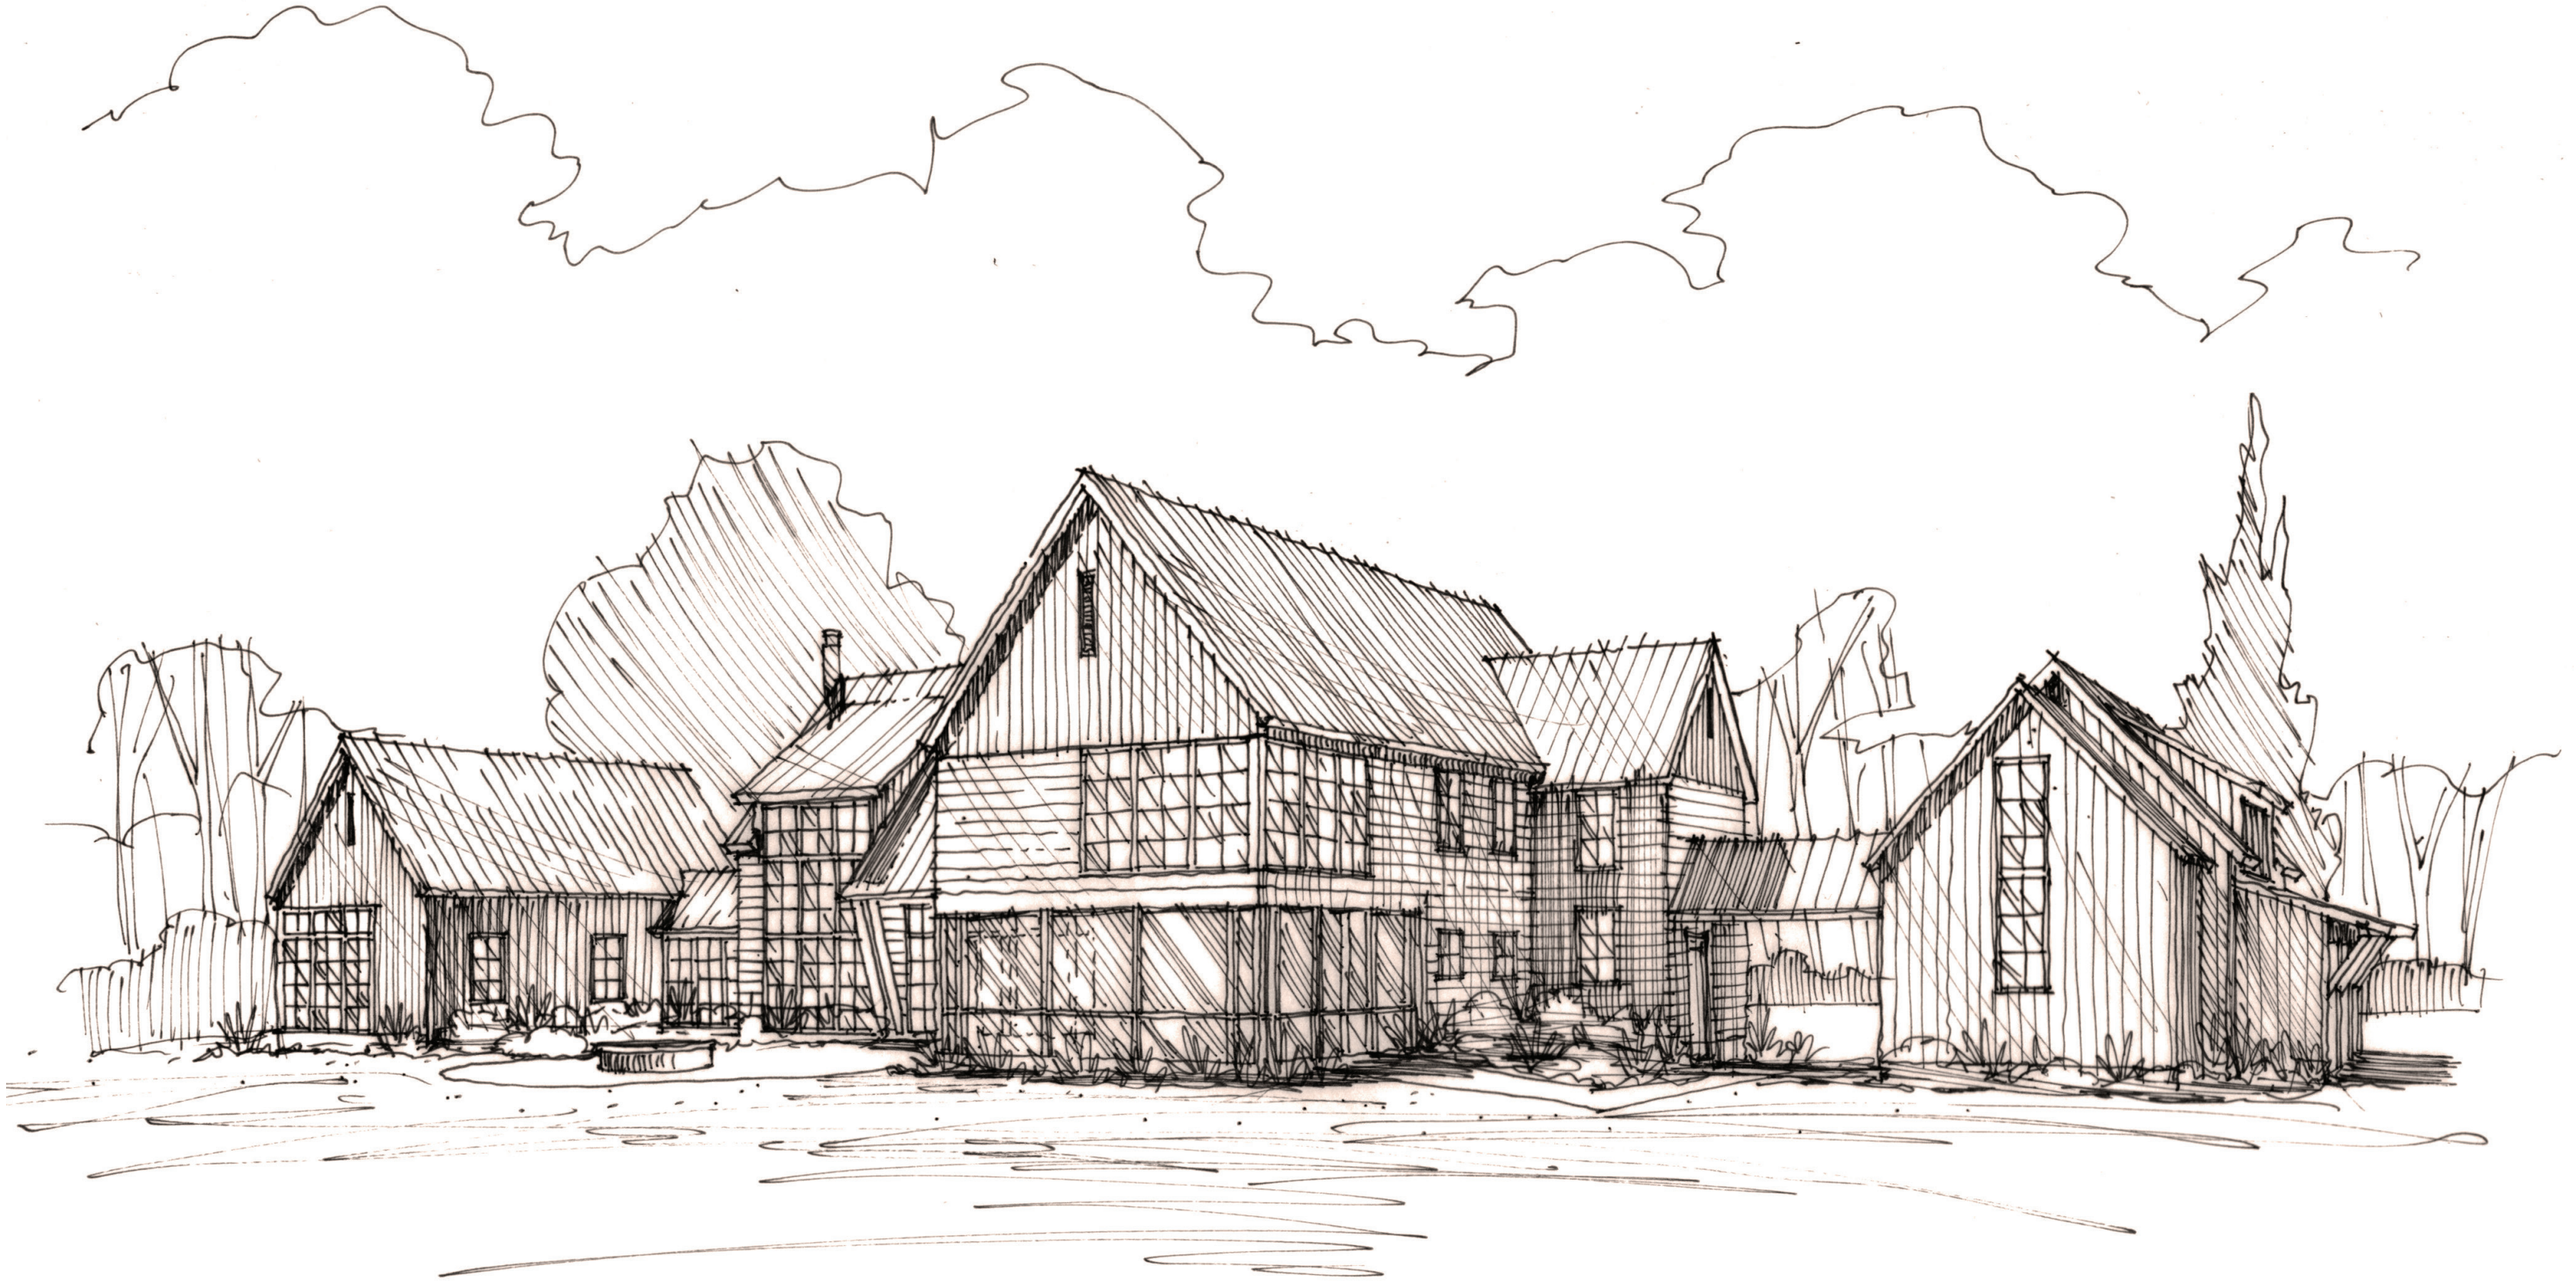

SKETCH OF REAR

