


- NOTES:
- 1) B.R.L. information, if shown, was obtained from existing record plat or local agencies and is not guaranteed by NTT, Inc.
 - 2) Building line and/or Flood Zone information is subject to the interpretation of the originator.
 - 3) NTT, Inc. does not certify to unshown or unrecorded encroachments or overlaps.
 - 4) Property markers NOT found, or guaranteed by this location.
 - 5) Setback distance accuracy: ± 1

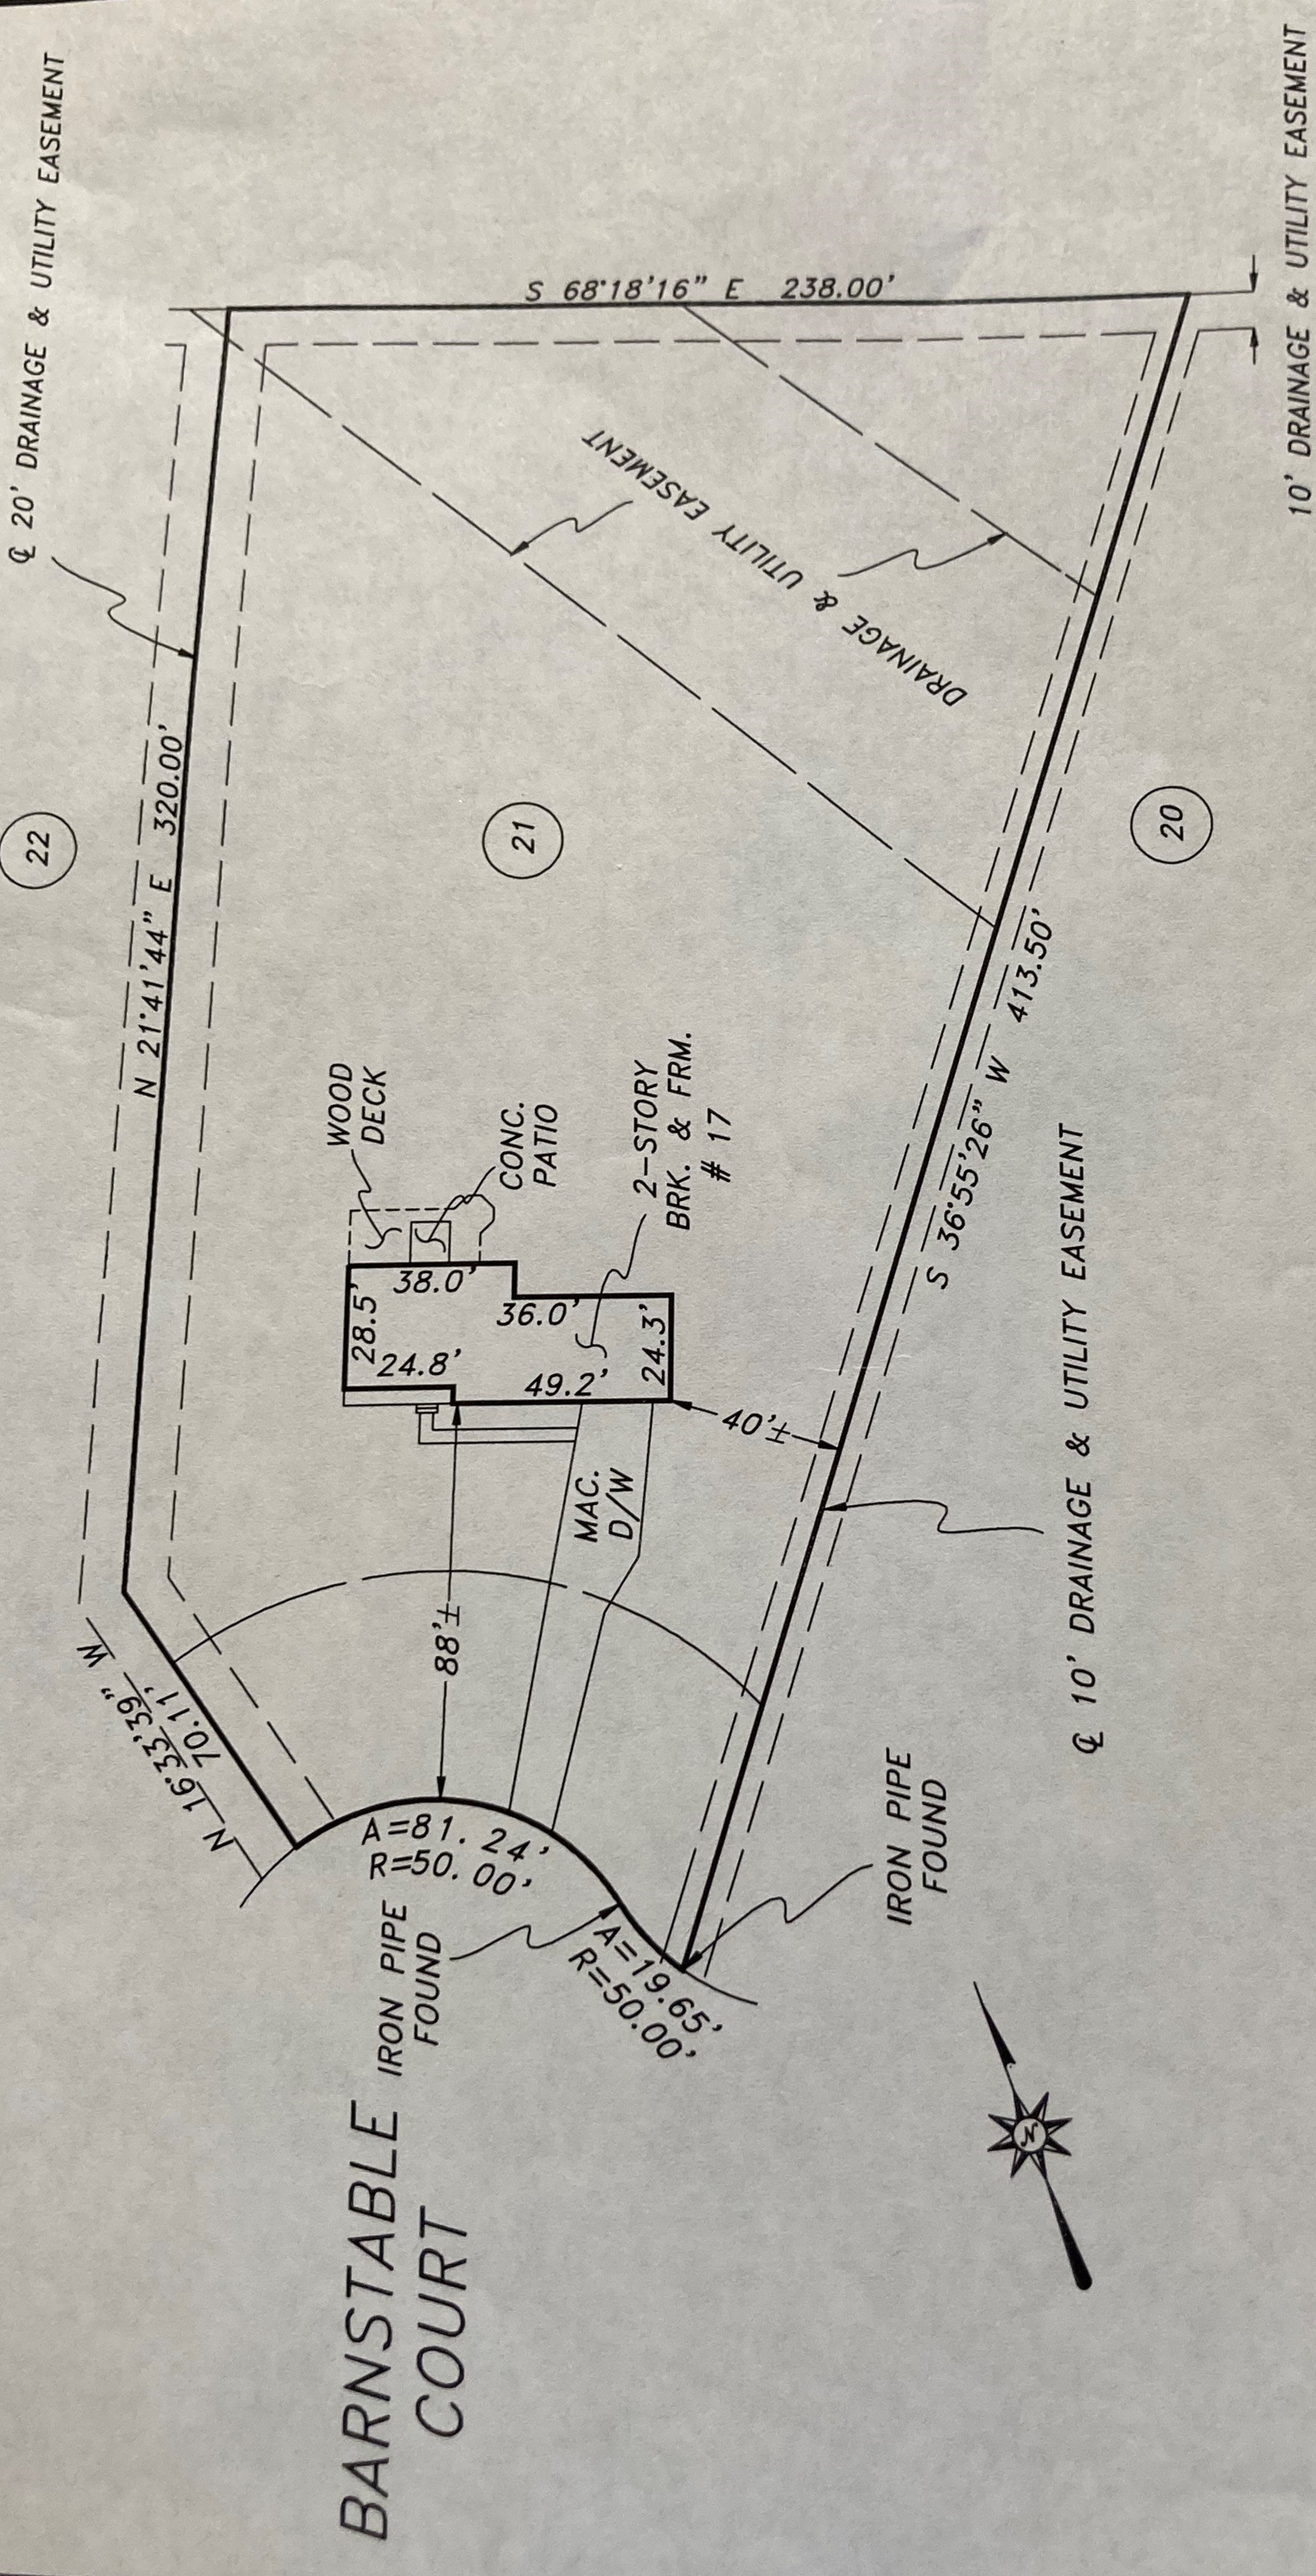

Subject property is shown in Zone C on the FIRM Map of Baltimore County, Maryland on Community Panel 2400 10 0 210 B .Effective March 2, 1981

This is to certify that I have surveyed the property shown hereon, as shown on the Plat of: being known as "Section One, Valley Hills recorded among the land records of Baltimore County, Maryland in Plat Book 37, folio 26 for the purpose of locating the improvements thereon.

* This plat is of benefit to the consumer only insofar as it is required by a lender or a title insurance company or its agent in connection with contemplated transfer, financing, or refinancing purposes.
* This plat is not to be relied upon for the establishment of location of fences, garages, buildings, or other existing or future structures. Identification may not be required for



J. Carl Hudgins PLS #96

LOCATION DRAWING
17 Barnstable Court
Baltimore County, Maryland
Election District - 4

Scale: 1"=60'
Date: 6-20-08
Field By: M.R.H.
Drawn By: M.R.H.
Drawing # IT12329

NTT Associates, Inc.
16205 Old Frederick Road
Mt. Airy, Maryland 21771
Ph. (410)442-2031
Fax No. (410)442-1315